

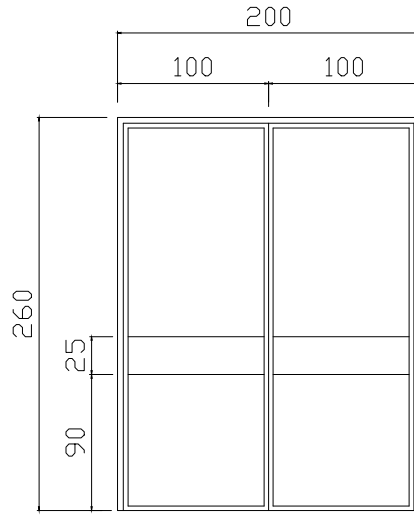
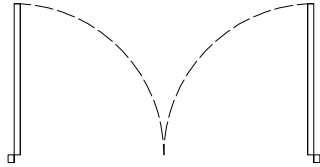


ITEM 2



ITEM 2.1

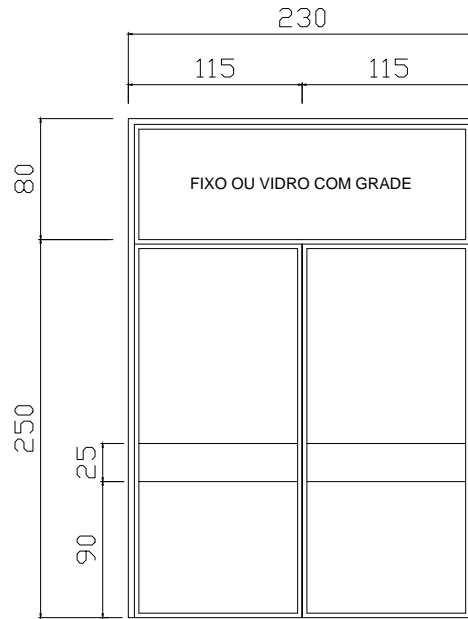


ITEM 2.2

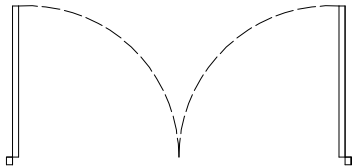

ITEM 2.3

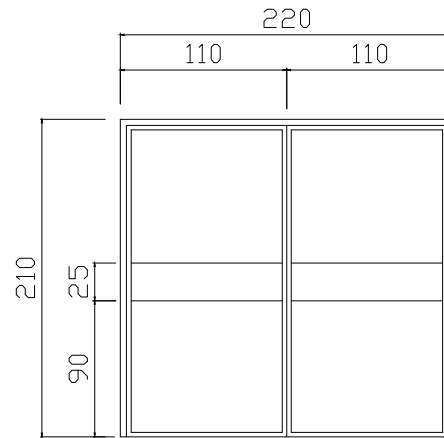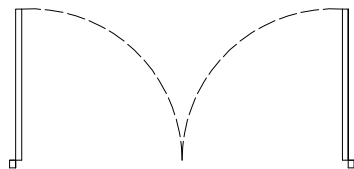

ITEM 2.4

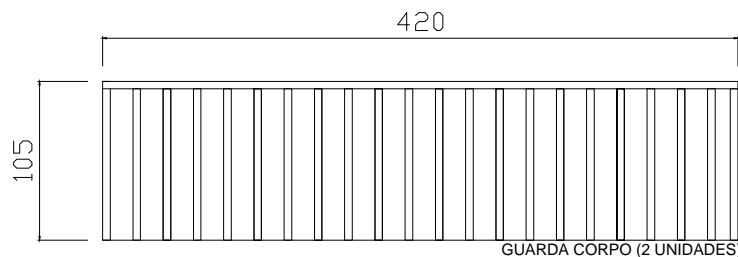

OBRA / LOCAL

ITEM 2 - PORTAS DE FERRO E GUARDA CORPO - GINÁSIO MUNICIPAL DE ESPORTES
Rua Pedro Breda, Centro, Cotiporã/RS

DATA

FEV/2016

ESCALA

1/50