

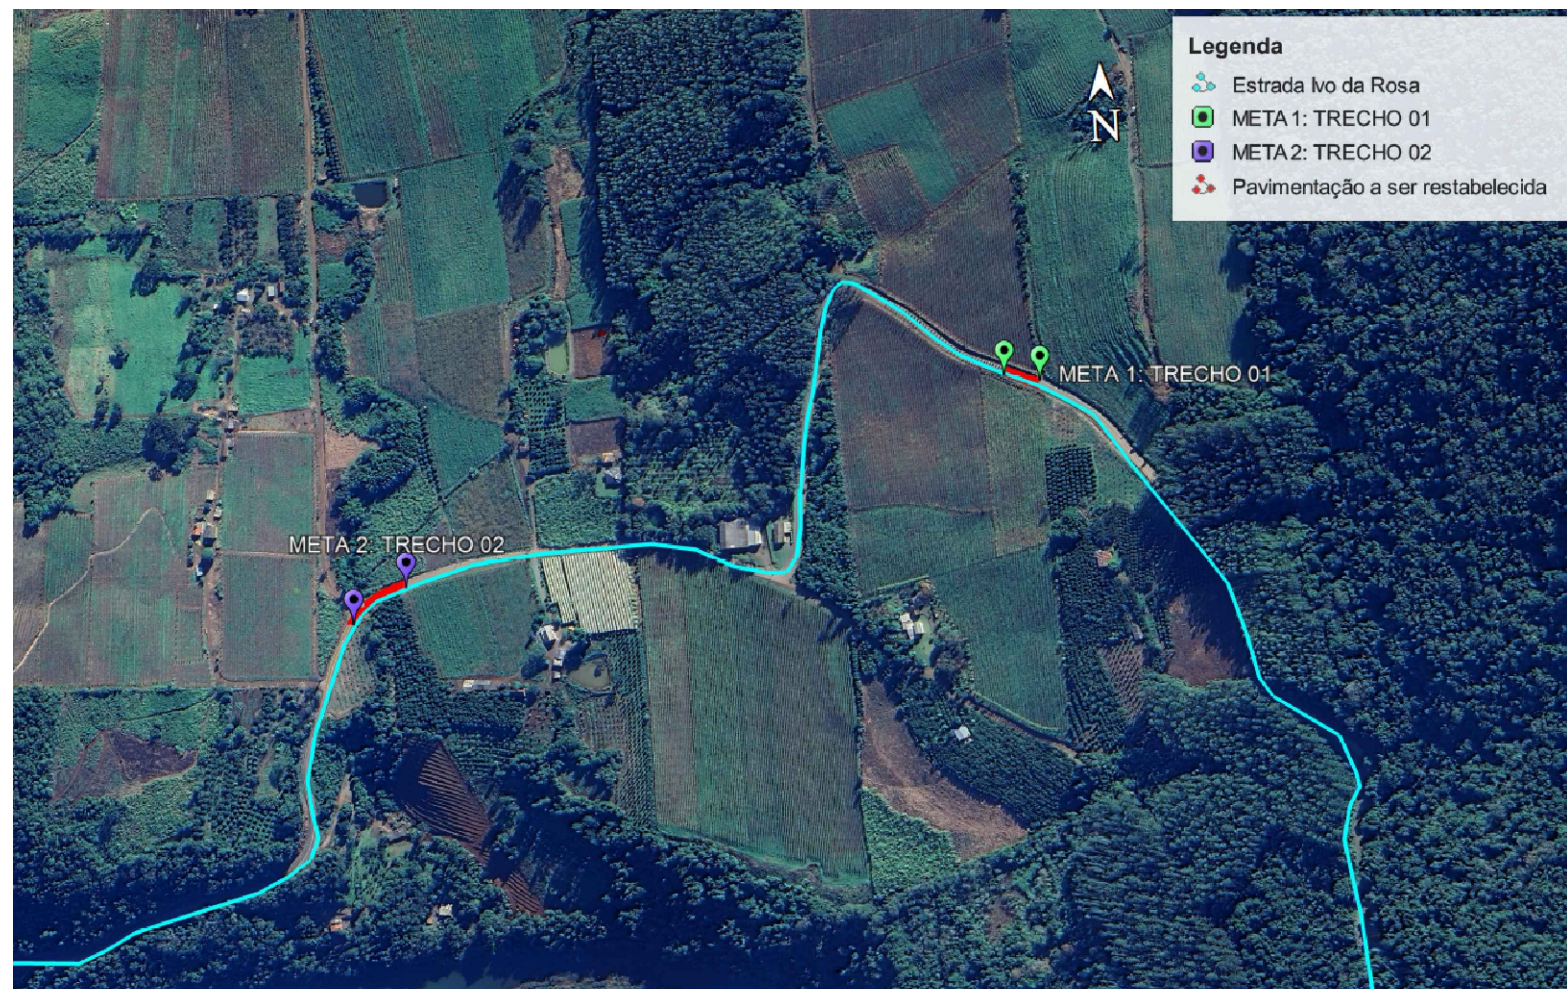
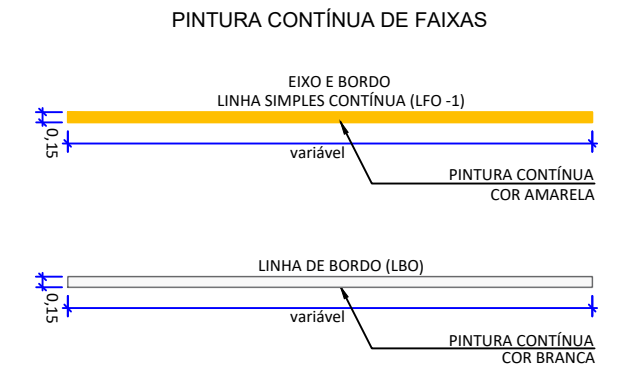
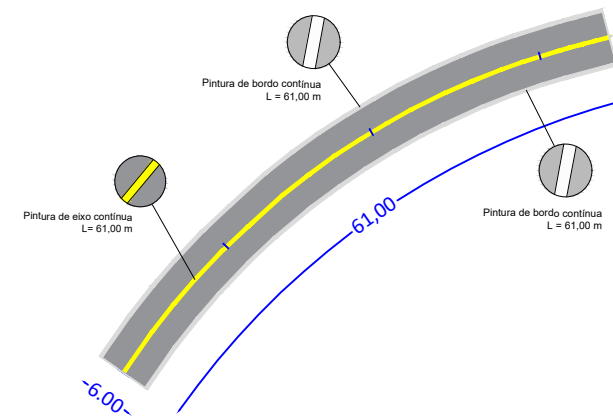



LOCALIZAÇÃO META 2
ESCALA: 1/3000

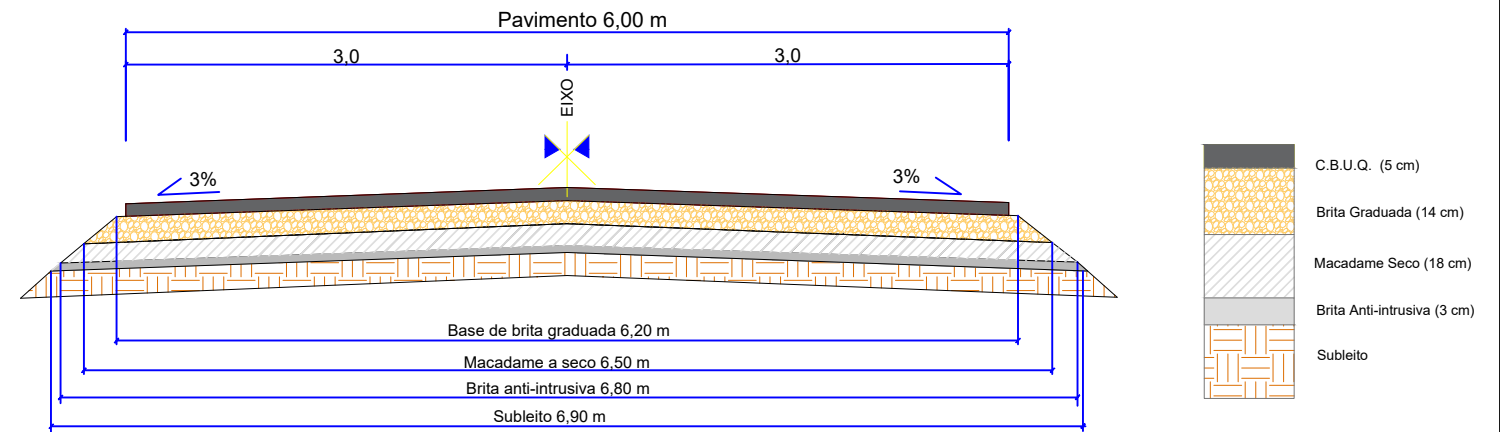

METAS 1 E 2
ESCALA: 1/5000

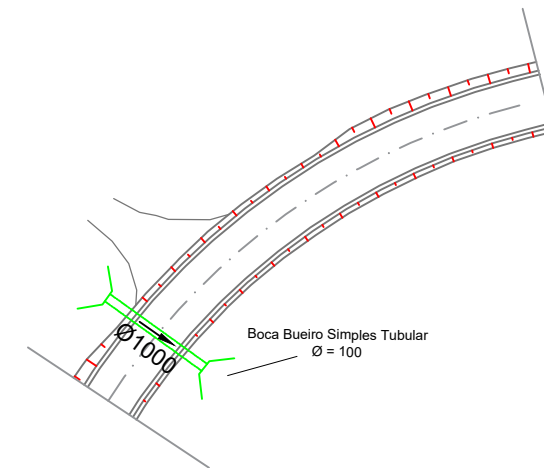

BUEIRO SIMPLES TUBULAR DE CONCRETO

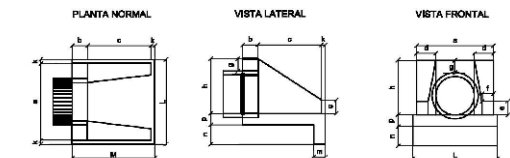

BUEIRO SIMPLES TUBULAR $\Phi = 100$													
Esc.	a	b	c	d	e	f	g	h	k	m	n	p	L
0°	170			35									190
5°	171			35									191
10°	173			36									193
15°	176			38									197
20°	181	30	165	37	50	20	30	142	10	27	37	27	202
25°	188			39									210
30°	196			40									219
35°	208			43									232
40°	222			46									248
45°	240			49									269

Restabelecimento de pavimentação asfáltica - Estrada Ivo da Rosa

Proprietário:

Prefeitura Municipal de Cotiporã CNPJ: 90.898.487/0001-64

Responsável Técnico:

ENG. CIVIL CAMILA SCHMITT CACCIA | CREA RS190280



ARQUIVO

DATA
maio/2024

ESCALA
indicada

PRANCHA

Meta 2 - Trecho 2: 61,00m

02|02